


TRANSVERSE SECTION

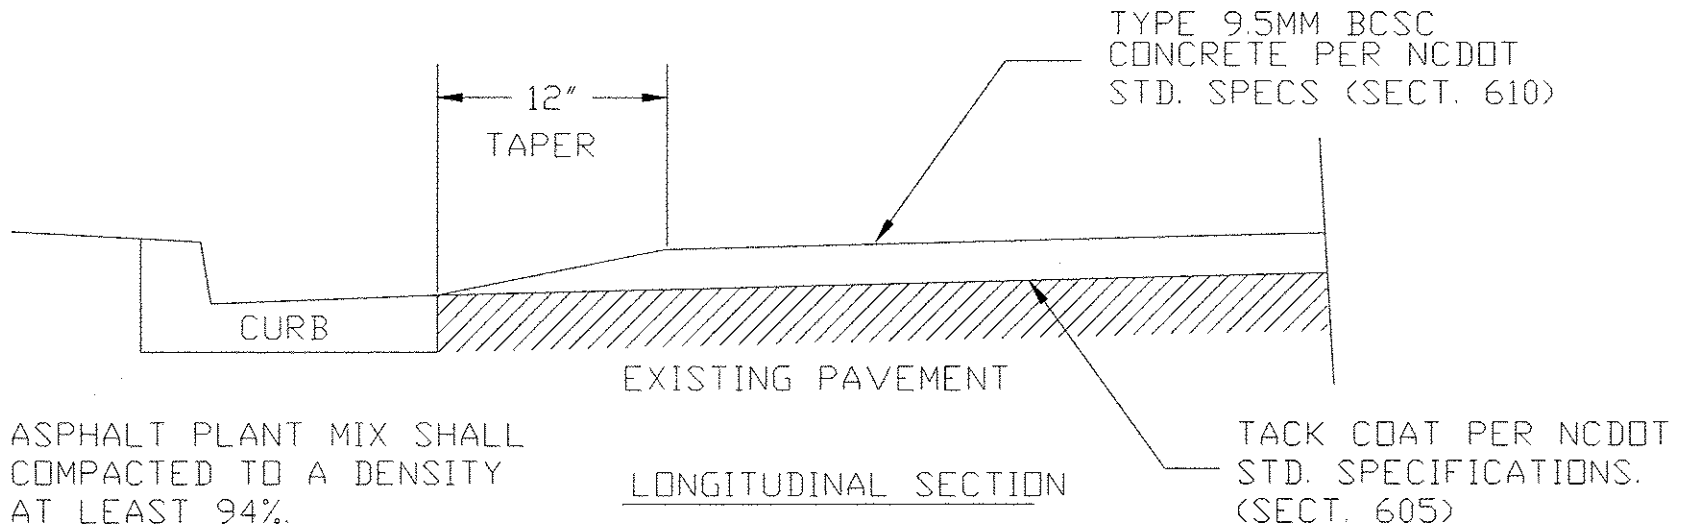

NOTES:

1. THE ASPHALT PLANT MIX SHALL BE COMPACTED TO A DENSITY OF AT LEAST 94%.
2. SPEED BUMPS NOT PERMITTED ON PUBLIC STREETS.

NOT TO SCALE:

SPEED BUMP DETAIL

CITY OF ROCKY MOUNT
DEPT. OF ENGINEERING

REVISIONS		
NO	DATE	DESCRIPTION

APPROVED -	STD. NO. 7.9
DATE 11-13-09	REVISION -