

GENERAL NOTES

- THE CONTRACTOR SHALL FURNISH ALL NECESSARY EQUIPMENT, LABOR, MATERIAL, AND PERMITS REQUIRED TO COMPLETE THE WORK INCLUDING BUT NOT LIMITED TO:
- ADJUSTMENT OF PAVEMENT CROSS SLOPE AND REPAIR OF EXISTING PAVEMENT AS DIRECTED BY THE ENGINEER.
 - REPAIR OF EROSION AND WASHOUTS AT PIPE OUTLETS AS NOTED ON THE PLAN AND DIRECTED BY THE ENGINEER.
 - INSTALLATION OF RIP-RAP AS NOTED ON THE PLAN AND DIRECTED BY THE ENGINEER.
 - RECONSTRUCTION OF TRAIL SHOULDER AS DIRECTED BY THE ENGINEER.
 - INSTALLATION OF DRAINAGE SWALES TO CHANNEL RUNOFF AWAY FROM THE PAVEMENT AS NOTED ON THE PLANS AND DIRECTED BY THE ENGINEER.
 - INSTALL 1.5 INCH ASPHALT OVERLAY.
 - SEED AND MULCH ALL DISTURBED AREAS.
 - UNDERCUT UNIT PRICE SHALL INCLUDE REMOVAL OF EXISTING MATERIAL AND INSTALLATION/COMPACTION OF APPROVED STRUCTURAL FILL OR AGGREGATE BASE COURSE. QUANTITY OF UNDERCUT SHALL BE CUBIC YARDS AS MEASURED IN PLACE.
 - CONTRACTOR TO REFER TO RFP #: 320-070122RP BATTLE PARK GREENWAY RENOVATIONS FOR SPECIFICATIONS OF MATERIALS

LEGEND

--- GREENWAY

--- CONTOUR LINES

REVISIONS

BATTLE PARK
GREENWAY RENOVATIONS

CITY OF ROCKY MOUNT
NASH COUNTY NORTH CAROLINA

Rocky Mount
PUBLIC WORKS
THE CENTER OF IT ALL


SHEET TITLE:
GREENWAY RENOVATIONS

SHEET

CE-1

OL:CRM-Civil/PE:WATER/CDM:Battle_Park/2023-03-09_10:00:00.dwg, Layout:1-24x36, Date:03-09-2023 at 11:44am

CONTRACTOR TO STAKE OUT PROPOSED
PARKING LOT CORNERS, AND GRADES.
PROJECT MANAGER AND CONSTRUCTION
INSPECTOR MUST APPROVE LOCATION AND
GRADES PRIOR TO START OF CONSTRUCTION.
CONTRACTOR IS TO MAINTAIN POSITIVE DRAIN
AND MEET ADA REQUIREMENTS.

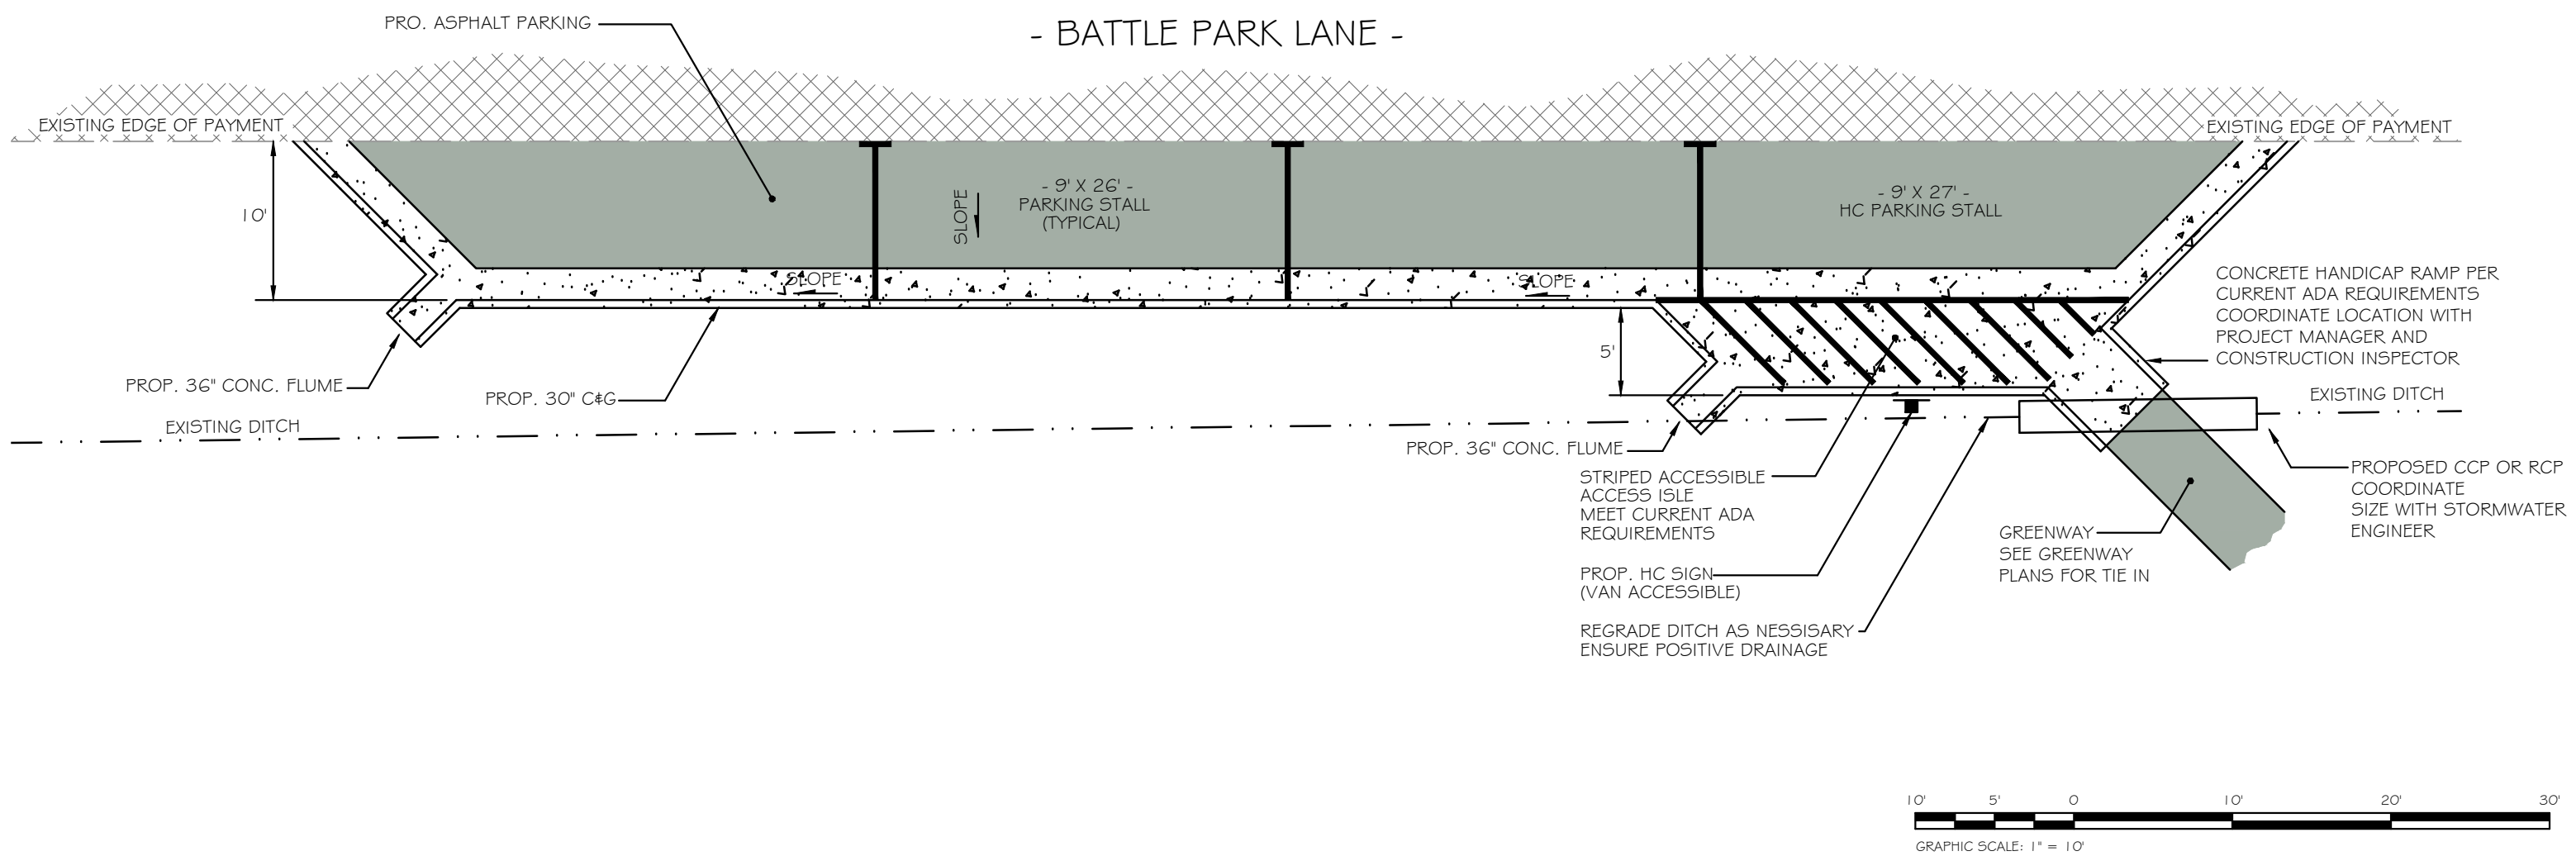

Rocky Mount
PUBLIC WORKS
THE CENTER OF IT ALL

PROPOSED PARALLEL PARKING
WITH (1) HANDICAP SPACE
24" CURB AND GUTTER (BASE BID)
BATTLE PARK, ROCKY MOUNT NC

- BATTLE PARK LANE -

PRO. ASPHALT PARKING

EXISTING EDGE OF PAYMENT

10'

SLOPE

- 9' X 26' -
PARKING STALL
(TYPICAL)

SLOPE

- 9' X 27' -
HC PARKING STALL

5'

CONCRETE HANDICAP RAMP PER
CURRENT ADA REQUIREMENTS
COORDINATE LOCATION WITH
PROJECT MANAGER AND
CONSTRUCTION INSPECTOR

EXISTING DITCH

PRO. SPLIT RAIL FENCE

STRIPED ACCESSIBLE
ACCESS ISLE
MEET CURRENT ADA
REQUIREMENTS

PROP. HC SIGN
(VAN ACCESSIBLE)

GREENWAY
SEE GREENWAY
PLANS FOR TIE IN

PROPOSED CCP OR RCP
COORDINATE
SIZE WITH STORMWATER
ENGINEER

10' 5' 0 10' 20' 30'

GRAPHIC SCALE: 1" = 10'

