


ELEVATION A-A  
SCALE: 1/2"=1'-0"

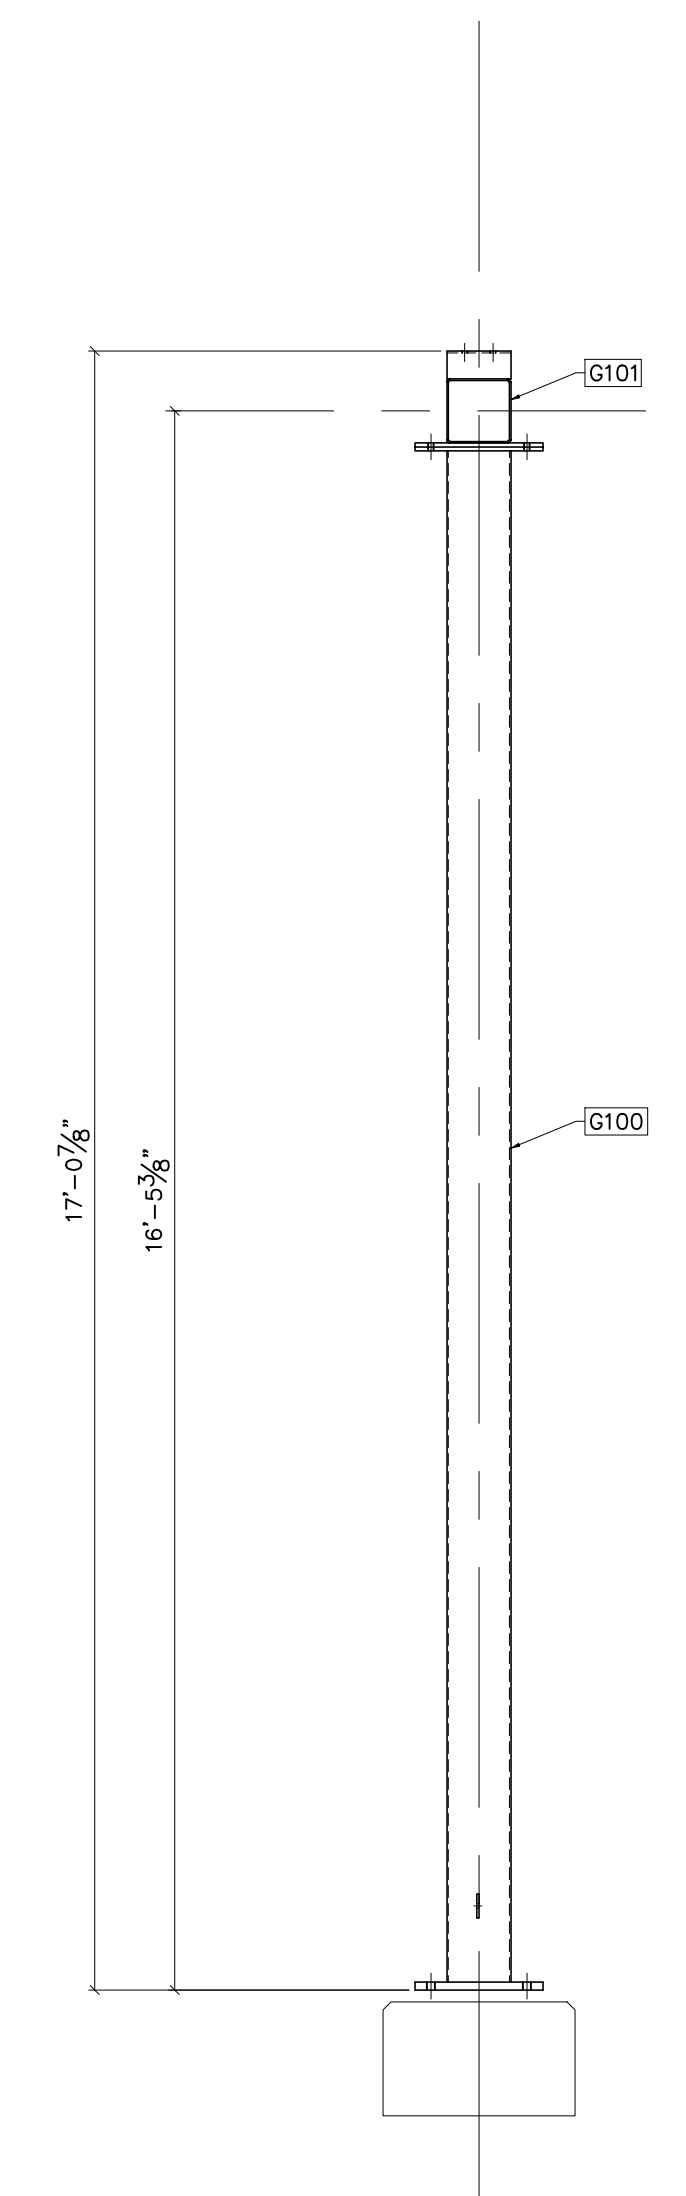

ELEVATION B-B  
SCALE: 1/4"=1'-0"



**Booth & Associates**  
2200 Renwoods Drive, Suite 300, Raleigh, NC 27607  
NC E-0221



**NORTH CAROLINA**  
**PROFESSIONAL ENGINEER**  
SEAL  
053203  
VELIZHI KUMARAVEL  
06/07/2022  
© 06/2022

| NO. | ISSUED FOR CONSTRUCTION | REVISIONS | ENG. | DATE     |
|-----|-------------------------|-----------|------|----------|
| 0   |                         |           | VK   | 06/07/22 |
|     |                         |           |      |          |
|     |                         |           |      |          |
|                |                             |
|----------------|-----------------------------|
| PROJECT NAME:  | ROCKY MOUNT SOUTH POD 230KV |
| DRAWING TITLE: | BUS SUPPORT ELEVATION       |
| DRAWN BY:      | DJD                         |
| CHECKED BY:    | RSD                         |
| APPROVED BY:   | VK                          |
| DATE:          | 06/07/22                    |
| SCALE:         | 1/4"=1'-0"                  |
| FILE NUMBER:   | 18899                       |
| SHEET:         | SF-101                      |