



PAVEMENT LEGEND


100 PAVEMENT RE-SURFACING

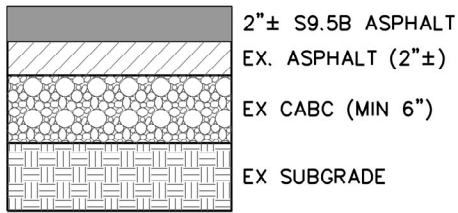


101 ROAD WIDENING

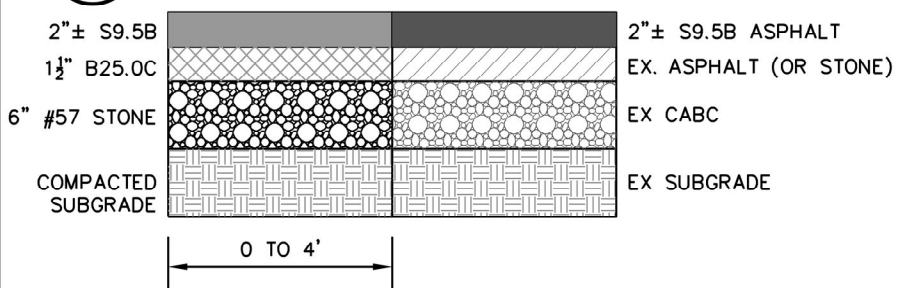

102 PAVING UNSURFACED ROAD

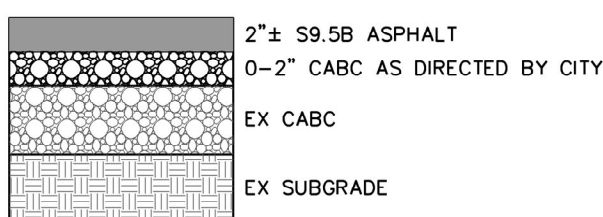

103 PIPE COVER

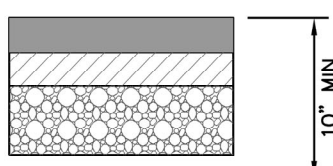

* SEE CRM 1.06 FOR BEDDING DETAILS



These plans are for bidding purposes only and are not to be used as Construction drawings unless Initialed and dated as approved for Construction below by the Engineer.

Approved for Construction: _____ Date: _____

BOUNDARY DESCRIPTION SHOWN IS NOT FOR RECORDATION.

RECORD DRAWINGS:
These drawings are believed to be a correct representation of actual field conditions but are not warranted as such.

CONSTRUCTION SAFETY
These drawings do not contain the requirements for job safety. All provisions for safety shall be the sole responsibility of the contractor.

EXISTING CONDITIONS:
The contractor shall be responsible for reviewing all existing job conditions. Any adverse existing conditions affecting work shown on these drawings shall be brought to the attention of the engineer for possible clarification or reconciliation.

ADA AND LEGAL DISCLAIMER
This document is not represented to comply with all requirements contained in the ADA or other laws. Engineers are not licensed to interpret laws or give advice concerning laws, the owner should have this document reviewed by his attorney to determine legal compliance.

CONTOURS SHOWN ARE FROM NCDOT AND ARE SHOWN FOR REFERENCE ONLY

EROSION & SEDIMENTATION CONTROL:
CONTRACTOR SHALL BE RESPONSIBLE FOR CONTAINING SEDIMENT ON-SITE AND SHALL PREVENT SEDIMENT FROM LEAVING WORK AREA. CONTRACTOR SHALL INSTALL ALL NECESSARY ESC MEASURES, INCLUDING: SILT FENCE, SILT FENCE OUTLET, WATTLES, ROCK SILT CHECK DAMS, ETC. ADDITIONAL MEASURES BEYOND WHAT IS SHOWN MAY BE REQUIRED TO MAINTAIN SEDIMENT ONSITE.

CONTRACTOR TO PROVIDE 10 FT WIDE x 7 FT PAVED TURNOUT AT EACH EX. DRIVEWAY.

TRIPLE COURT: CONTRACTOR TO REMOVE ALL EX. D/W CULVERTS & REPLACE WITH NEW 15" RCP (CLASS III) TO MATCH NEW DITCH ELEVATIONS. ENSURE POSITIVE FLOW. MIN. CULVERT AND DITCH GRADE TO BE 0.5%

101 ROAD WIDENING REQUIRED IN MULTIPLE AREAS (NOT SHOWN) TO MAINTAIN 22' ASPHALT WIDTH PER CRM DETAIL 2.3. INSTALL ROAD WIDENING PER DETAIL 101.

CONTRACTOR TO INSTALL WATTLE CHECK DAMS (DET. 104.018), OR ROCK SILT CHECK DAM (CRM DET. 3.9), ETC., TO CONTAIN SEDIMENT ONSITE.

CONTRACTOR TO INSTALL WATTLE CHECK DAMS (DET. 104.018), OR ROCK SILT CHECK DAM (CRM DET. 3.9), ETC., TO CONTAIN SEDIMENT ONSITE.

SCALE: 1" = 10'

DATE:	11/16/2022	DESIGN:	David Revor
DRAWN BY:	N/A	REVISIONS	
NO.	DATE:	DESCRIPTION:	
1			
2			
3			
4			
5			
6			
7			
8			
9			
10			



CONSULTING ENGINEERS, P.A.
CIVIL, MUNICIPAL &
STRUCTURAL ENGINEERS
BLN = C0562

154 Roundabout Ct.
P.O. Box 7966
Rocky Mount, N.C. 27804
Phone: (252) 972-7703

www.appianengineers.com
admin@appianengineers.com

THESE PLANS WERE
PRINTED USING COLOR.
IF THIS NOTE IS NOT SHOWN
IN RED, PLEASE REFER TO
ORIGINAL PLANS.

Final Drawings
Review Purposes ONLY



TRIPLE COURT (BLOW UP)
Dirt Street Paving Project:
Lewy Lane & Triple Court
Edgecombe County, Rocky Mount, N.C.

21-124
D-0000
CE-4