


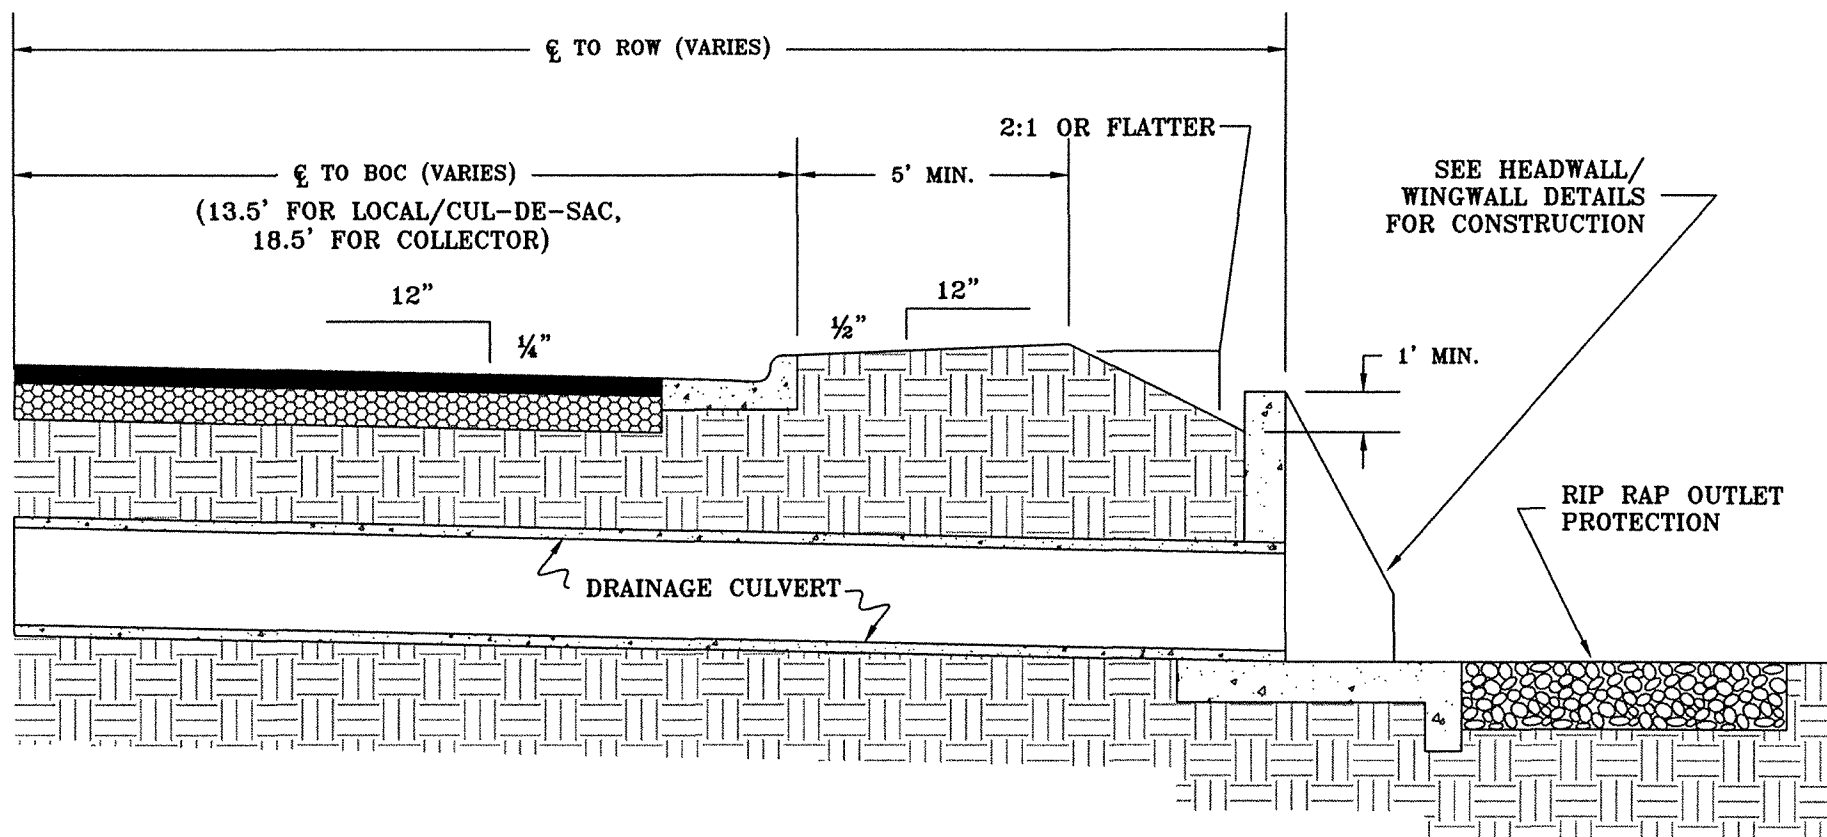

RECOMMENDED CROSS SECTION AT CULVERTS

REVISIONS		
NO	DATE	DESCRIPTION

CITY OF ROCKY MOUNT
DEPT. OF ENGINEERING

APPROVED

STD. NO.

DATE
02-20-03

2.10
REVISION