


ALL CURB & GUTTER STREETS
 RADII SHALL BE A MIN. OF
 (25') FEET EXCEPT LOCAL-
 LOCAL & CUL-DE-SAC-
 LOCAL RADII MAY BE (20') FEET.

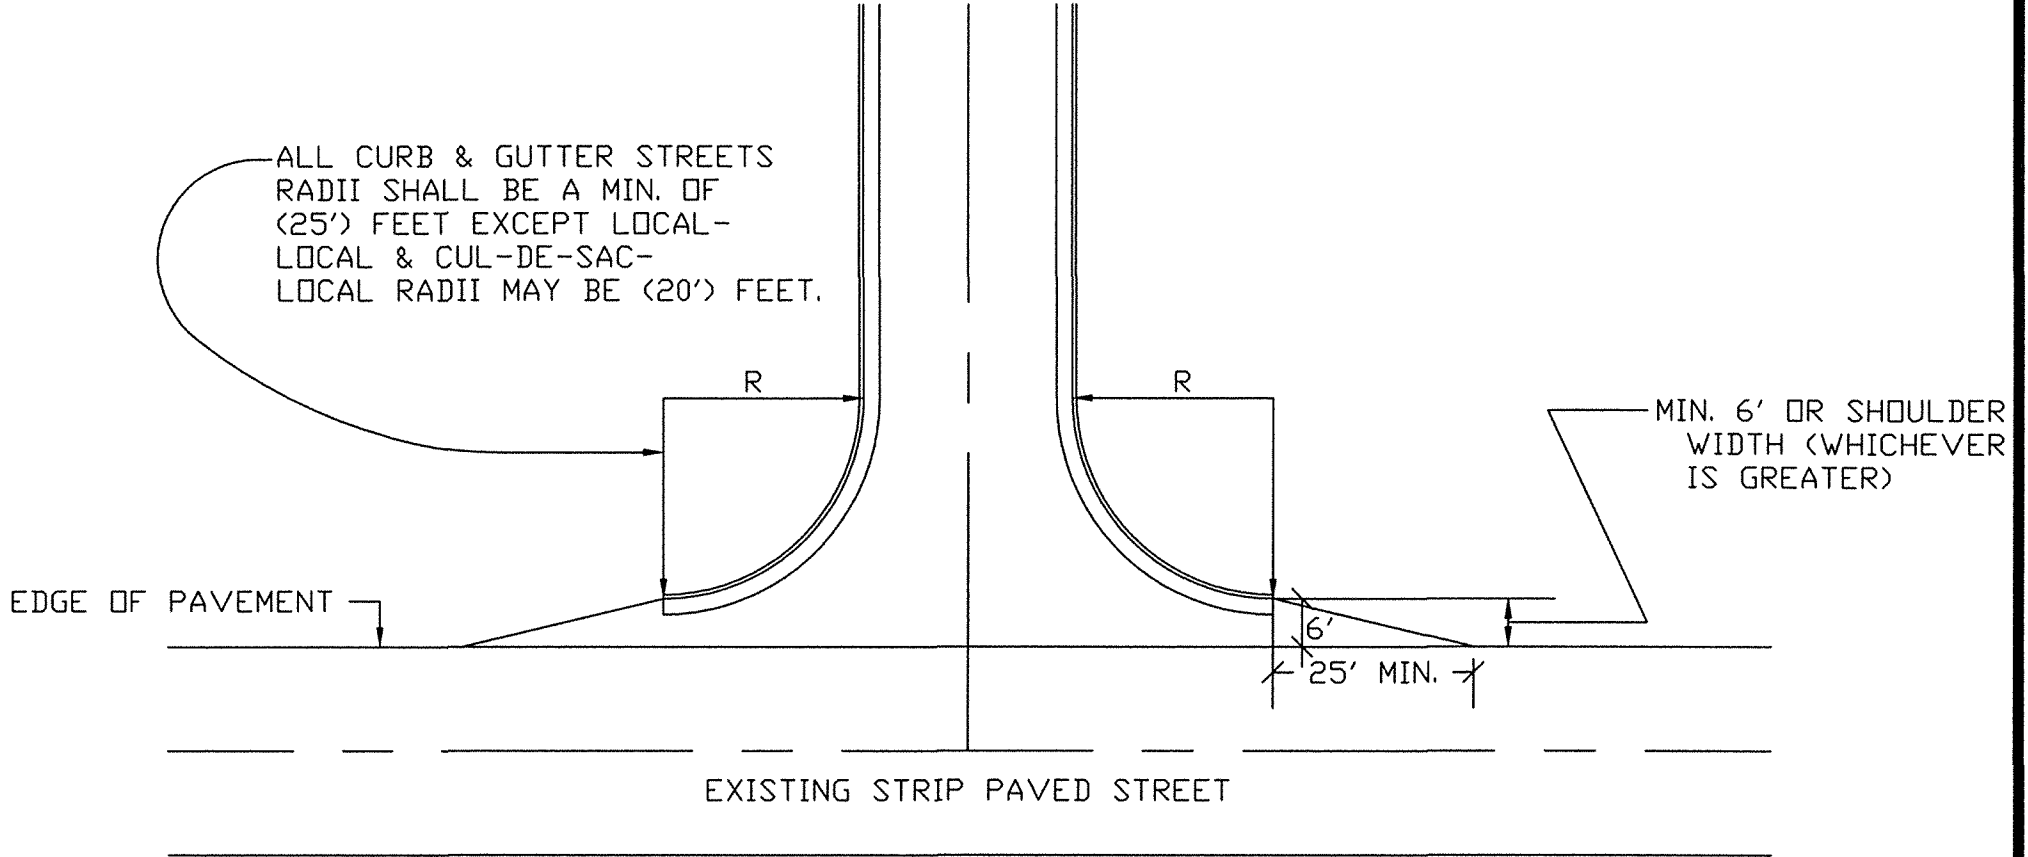

NEW RESIDENTIAL STREET OR RESIDENTIAL
 COLLECTOR STREET WITH CURB & GUTTER AND
 EXISTING STATE ROAD WITH SHOULDER SECTION

TYPICAL STREET CONNECTION TO STRIP PAVED STREET

REVISIONS		
NO	DATE	DESCRIPTION

CITY OF ROCKY MOUNT
DEPT. OF ENGINEERING

APPROVED
DATE 02-20-03

STD. NO. 2.9
REVISION