



PLAN

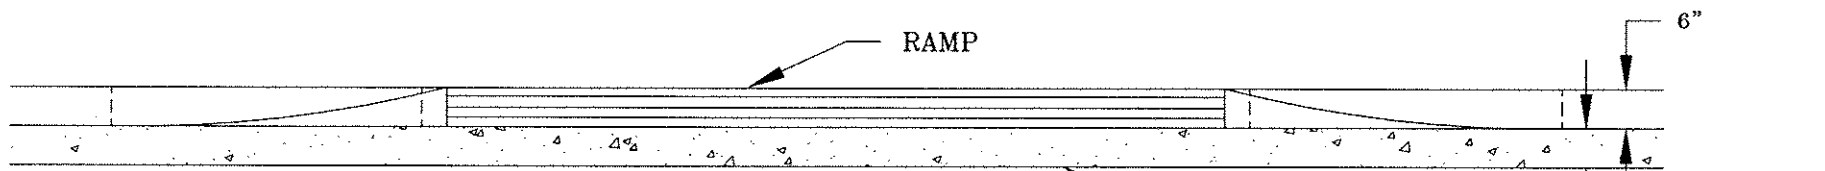

PROFILE

NOTES:

- ① THE STANDARD RESIDENTIAL DRIVEWAY OPENING IS 12 FEET (12' MIN., 24' MAX.)
- ② THE STANDARD SMALL COMMERCIAL (TWO-WAY) DRIVEWAY OPENING IS 24 FEET (24' MIN., 36' MAX.)
- ③ WHERE DESIGN FLOW DOES NOT OVERTOP GUTTER, SLOPE OF RAMP MAY BE FLATTER WITH APPROVAL OF THE ENGINEER. HEIGHT SHALL NOT BE DROPPED BY MORE THAN 0.1'.
- ④ WHERE RAMP TYPE DRIVEWAY INTERSECTS A SIDEWALK THE SIDEWALK SHALL BE 5" THICK FOR RESIDENTIAL AND 6" FOR COMMERCIAL.
- ⑤ FOR SINGLE FAMILY OR DUPLEX RESIDENTIAL: THE DRIVEWAY EDGE MAY TAPER TO ONE (1) FOOT OFF OF THE PROPERTY LINE AT A POINT 20 FEET PERPENDICULAR FROM THE RIGHT-OF-WAY LINE.

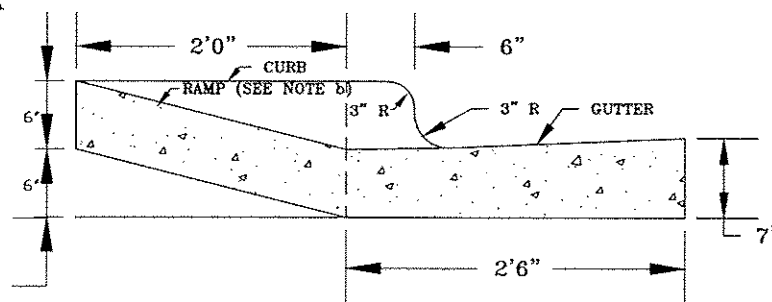

SECTION A-A

RESIDENTIAL OR SMALL COMMERCIAL RAMP TYPE DRIVEWAY

CITY OF ROCKY MOUNT  
DEPT. OF ENGINEERING

APPROVED

STD. NO.

2.15

DATE

REVISION

01-24-08

REVISIONS		
NO	DATE	DESCRIPTION