


TYPE III BARRICADE AS SPECIFIED  
 IN SECTION 3F-1 OF THE MANUAL  
 OF UNIFORM TRAFFIC CONTROL DEVICES  
 (MUTCD).

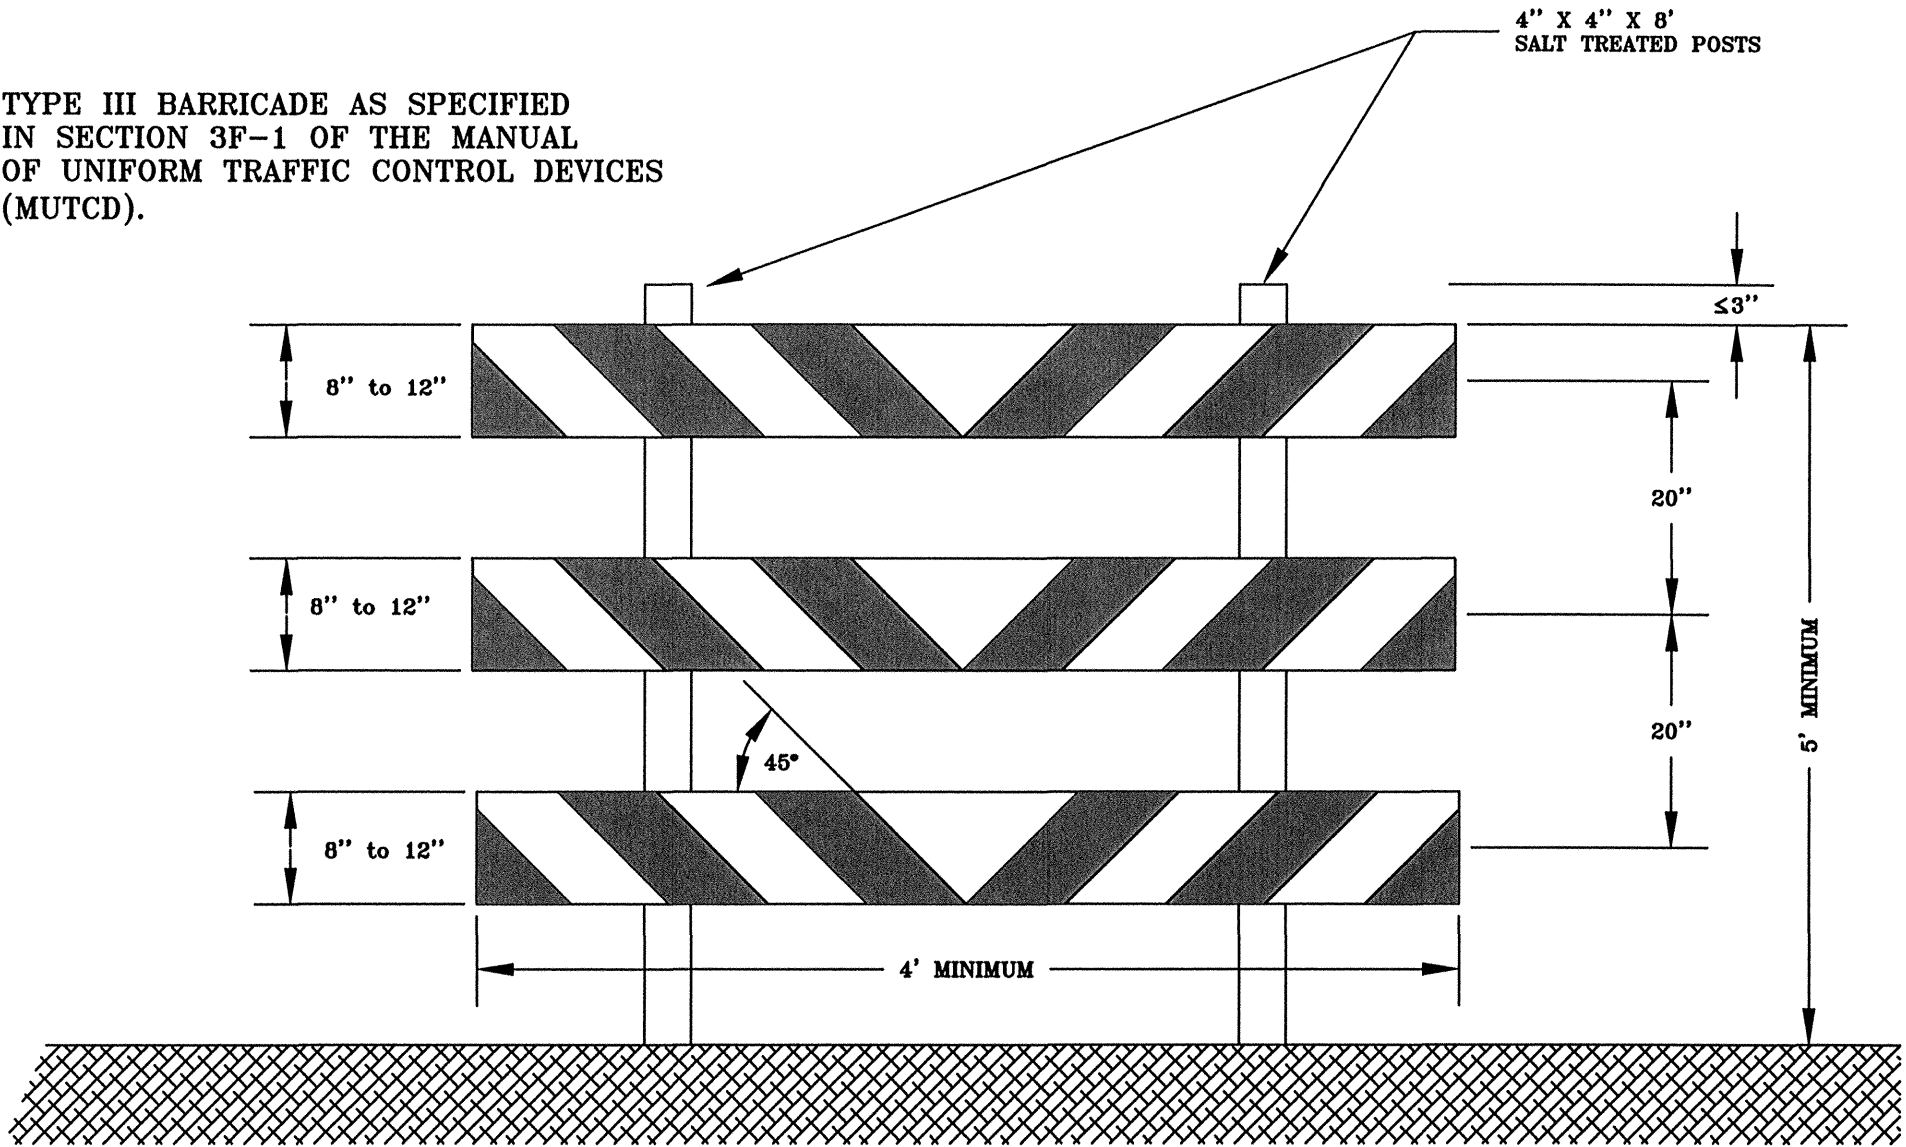

TREATMENT FOR TEMPORARY ROADWAY TERMINUS

REVISIONS		
NO	DATE	DESCRIPTION

CITY OF ROCKY MOUNT  
 DEPT. OF ENGINEERING

APPROVED
DATE
01-29-03

STD. NO.
7.7
REVISION