


STANDARD DITCH-SECTIONS STREETS

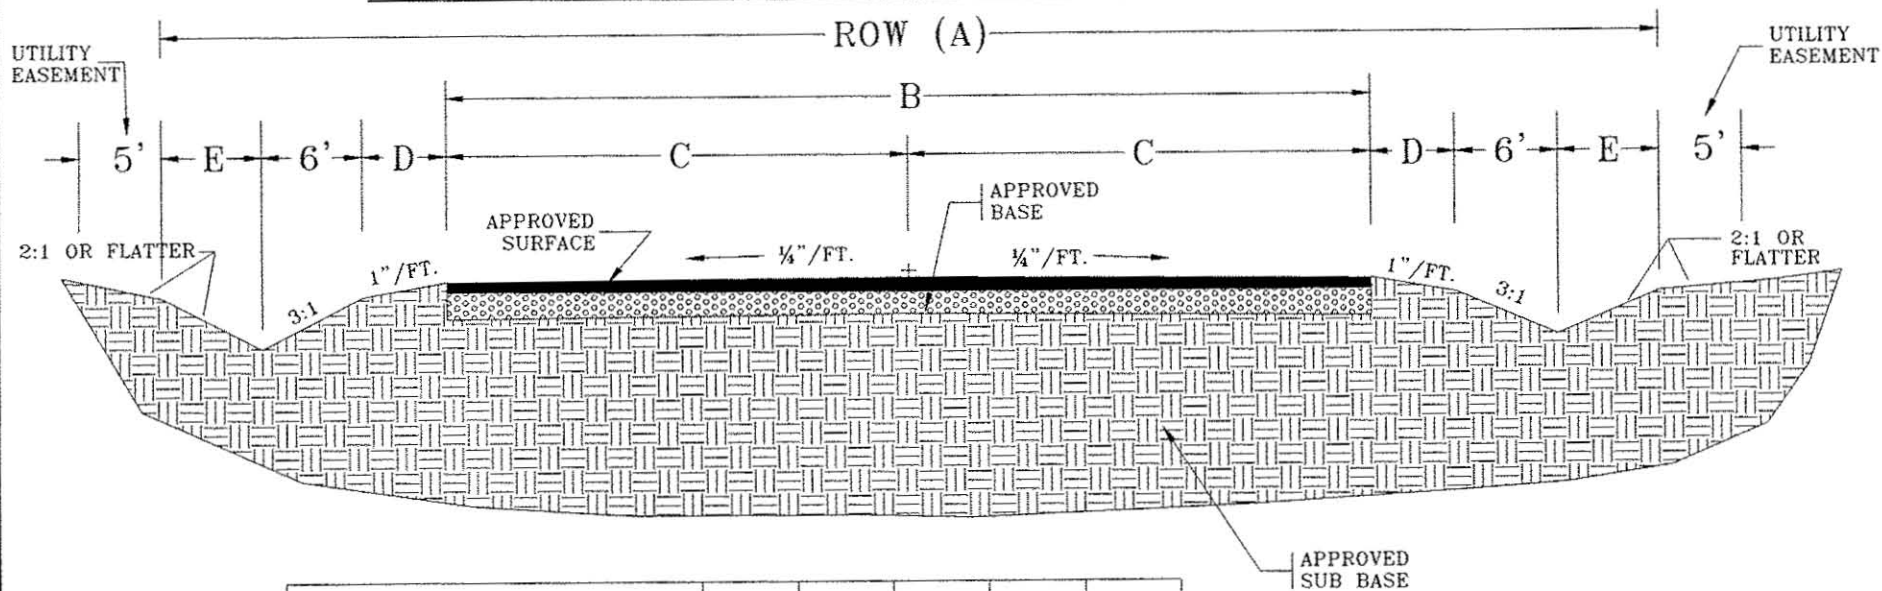

STREET TYPE	A	B	C	D	E
INDUSTRIAL PARK LOCAL (ZONED I-P)	50.0	20.0	10.0	6.0	3.0
INDUSTRIAL PARK COLLECTOR (ZONED I-P)	65.0	26.0	13.0	7.5	6.0
PRIVATE LOCAL	46.0	12.0 ONE WAY	6.0	7.5	3.5
PRIVATE LOCAL	46.0	22.0 TWO WAY	11.0	3.0	3.0
PRIVATE LOCAL	46.0	24.0 CUL-DE-SAC	12.0	3.0	2.0

STANDARD DITCH SECTIONS FOR STREETS

REVISIONS		
NO	DATE	DESCRIPTION

CITY OF ROCKY MOUNT
DEPT. OF ENGINEERING

APPROVED -	STD. NO. 2.3
DATE 10-02-08	REVISION -