


SITE 4

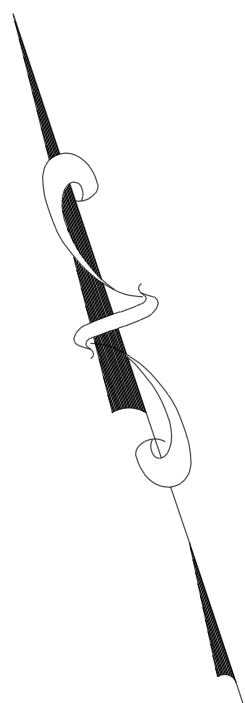

VICINITY MAP
(NTS)

LEGEND

Lines Surveyed
Lines Not Surveyed
Hedge Row
Ornamental Tree
Bush or Shrub

Deed Book DB
Map Book MB
Plat Book PB
Page Number PG
Driveway D/W
Sidewalk S/W
Concrete CONC

Asphalt Hatch
Grass Area Hatch
Concrete Hatch

JoynerKeeny PLLC
Planning, Surveying & Engineering

1051 North Winstead Avenue – P.O. Box 7533
Rocky Mount, North Carolina 27804
North Carolina Firm Number P-0551
Office: 252.977.3124 Fax: 252.985.6026
www.joynerkeeney.com

SKETCH PLAN FOR:

CITY OF ROCKY MOUNT

SCALE: 1" = 40'

TWSP: ROCKY MOUNT INSIDE		COUNTY: NASH
DRAWN BY: RLK	CHECKED BY: NWJ	DATE: 09/21/2021
DWG: 210291A_OVERALL SITE- SKETCH PLAN.dwg	VIEWPORT: SITE 4	
JOB NO: 210291A	SHEET NO: 6 of 7	