


NOTE:  
 STRUCTURAL STONE SHALL BE CLASS "A"  
 STONE PER NCDOT SSRS SECTION 1042  
 SEDIMENT CONTROL STONE SHALL BE  
 NO. 5 OR NO. 57 STONE PER NCDOT SSRS  
 SECTION 1042

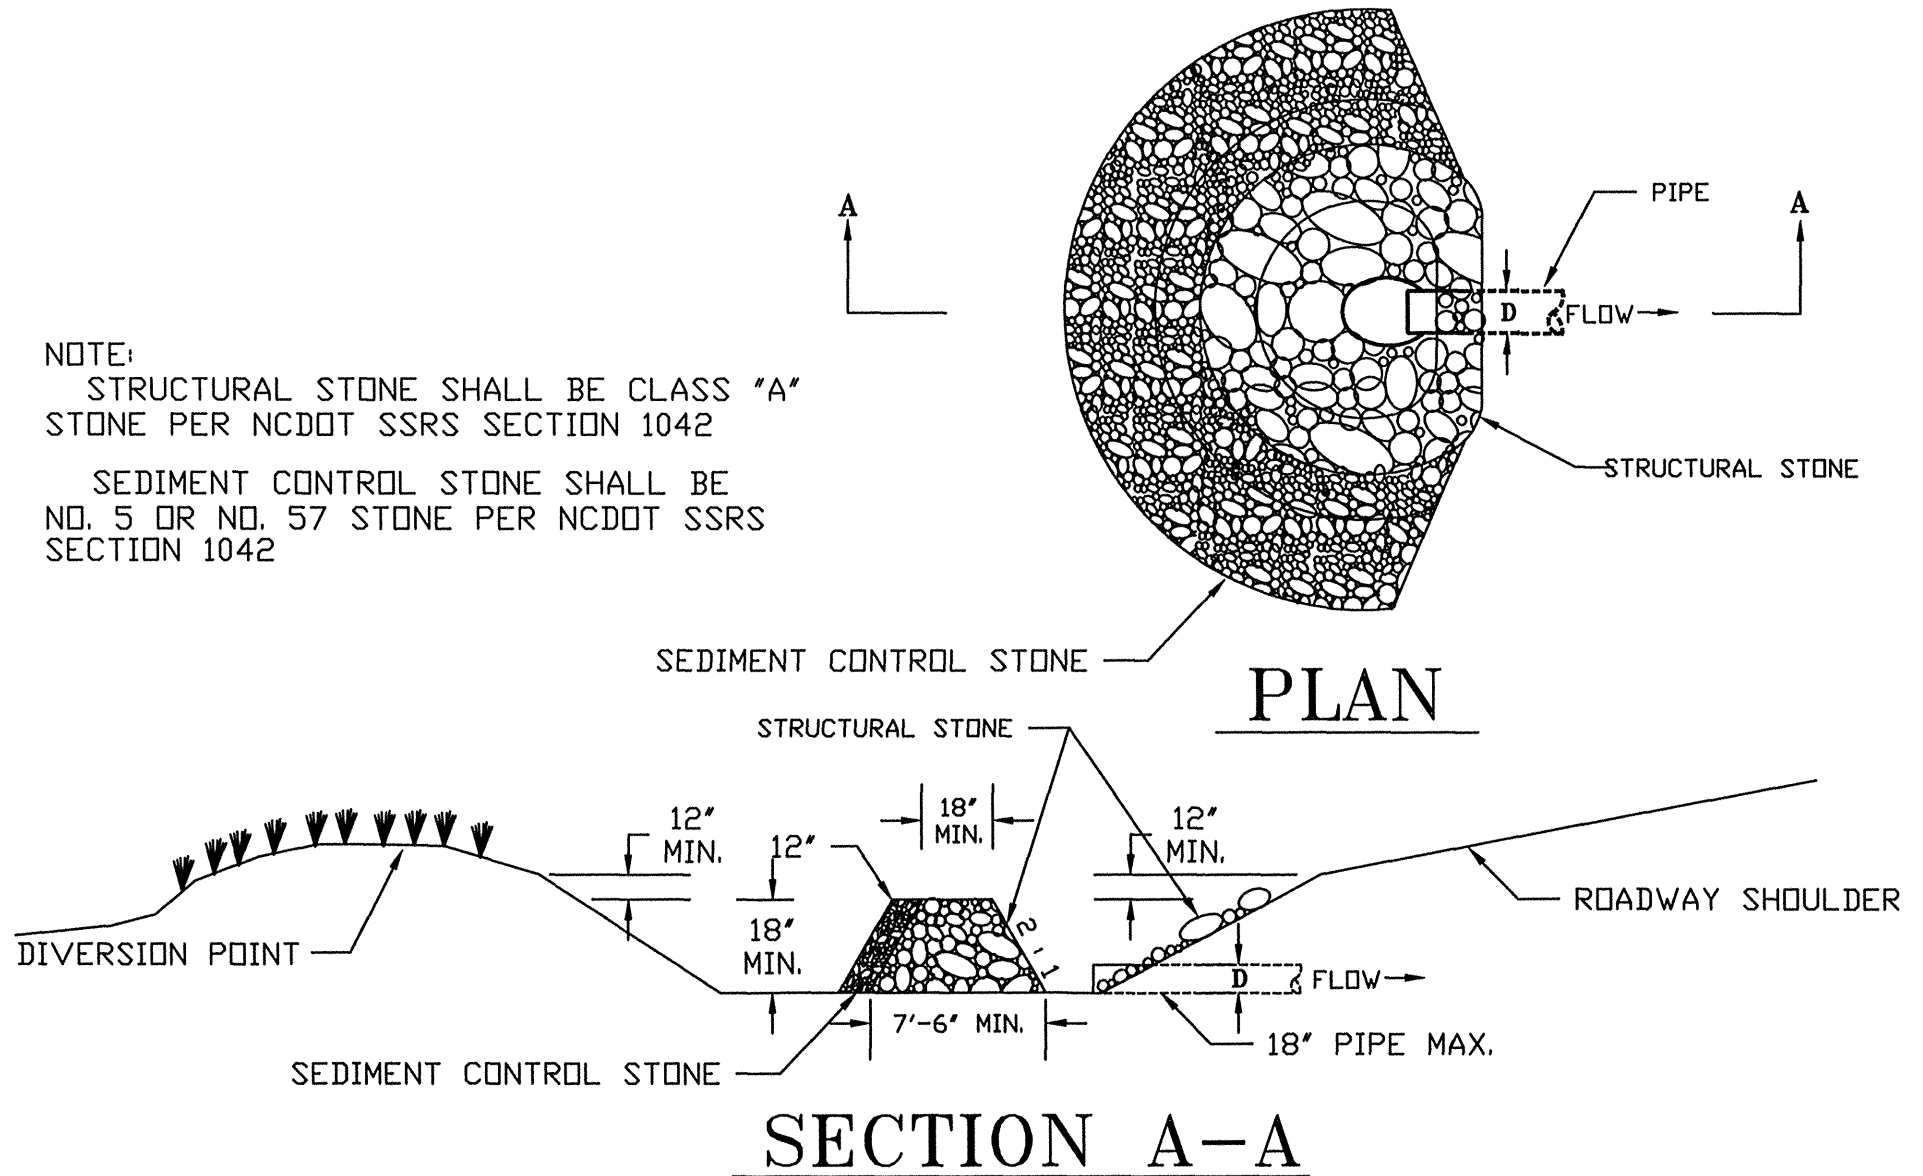

**TEMPORARY ROCK PIPE INLET SEDIMENT TRAP TYPE - B**

REVISIONS		
NO	DATE	DESCRIPTION

**CITY OF ROCKY MOUNT  
 DEPT. OF ENGINEERING**

<b>APPROVED</b> -
<b>DATE</b> 01-31-03

<b>STD. NO.</b> 3.6
<b>REVISION</b> -