


# CONCRETE PIER ON BEDROCK

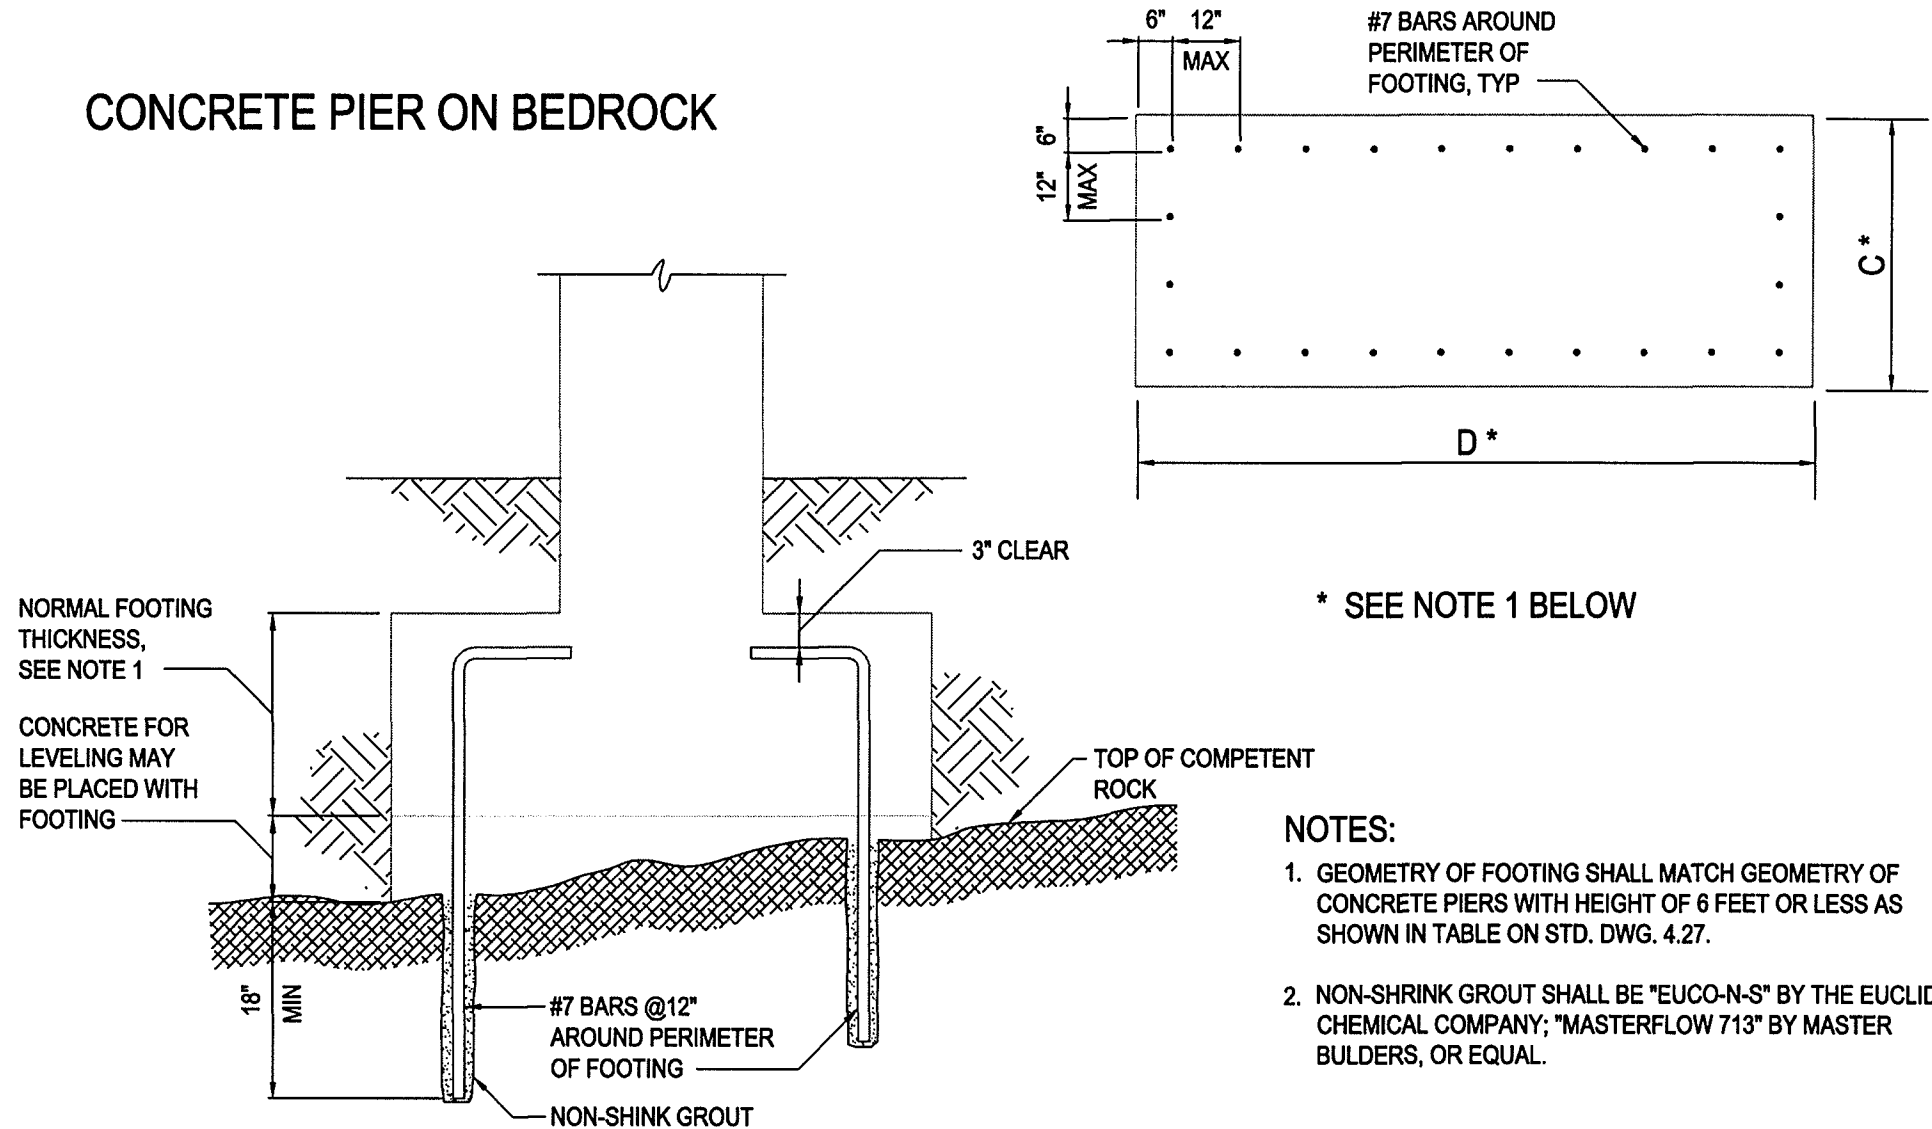

## NOTES:

1. GEOMETRY OF FOOTING SHALL MATCH GEOMETRY OF CONCRETE PIERS WITH HEIGHT OF 6 FEET OR LESS AS SHOWN IN TABLE ON STD. DWG. 4.27.
2. NON-SHRINK GROUT SHALL BE "EUCO-N-S" BY THE EUCLID CHEMICAL COMPANY; "MASTERFLOW 713" BY MASTER BULDERS, OR EQUAL.

## AERIAL PIPE CROSSING (SHEET 8 OF 8)

CITY OF ROCKY MOUNT  
DEPT. OF ENGINEERING

APPROVED  
-

STD. NO.  
4.31

DATE  
04-22-04

REVISION  
-

REVISIONS		
NO	DATE	DESCRIPTION