


THE SUPPORT STRUCTURE FOR THE MAILBOX MUST BE CONSTRUCTED OF WOOD OR OTHER SIMILAR MATERIAL SUCH AS PLASTIC OR LIGHT WEIGHT METAL NOT TO EXCEED FOUR (4) INCHES IN DIAMETER SUCH THAT UPON IMPACT WILL COLLAPSE OR BREAK AWAY WITHOUT CAUSING INJURY OR SERIOUS DAMAGE.

THE SUPPORT STRUCTURE SHALL NOT BE BURIED BELOW THE GROUND GREATER THAN 48-INCHES OR ANCHORED IN CONCRETE OR OTHER SUCH MATERIAL AS TO PREVENT COLLAPSE UNLESS THE SUPPORT IS SO DESIGNED TO BREAK AWAY AT GROUND LEVEL UPON IMPACT.

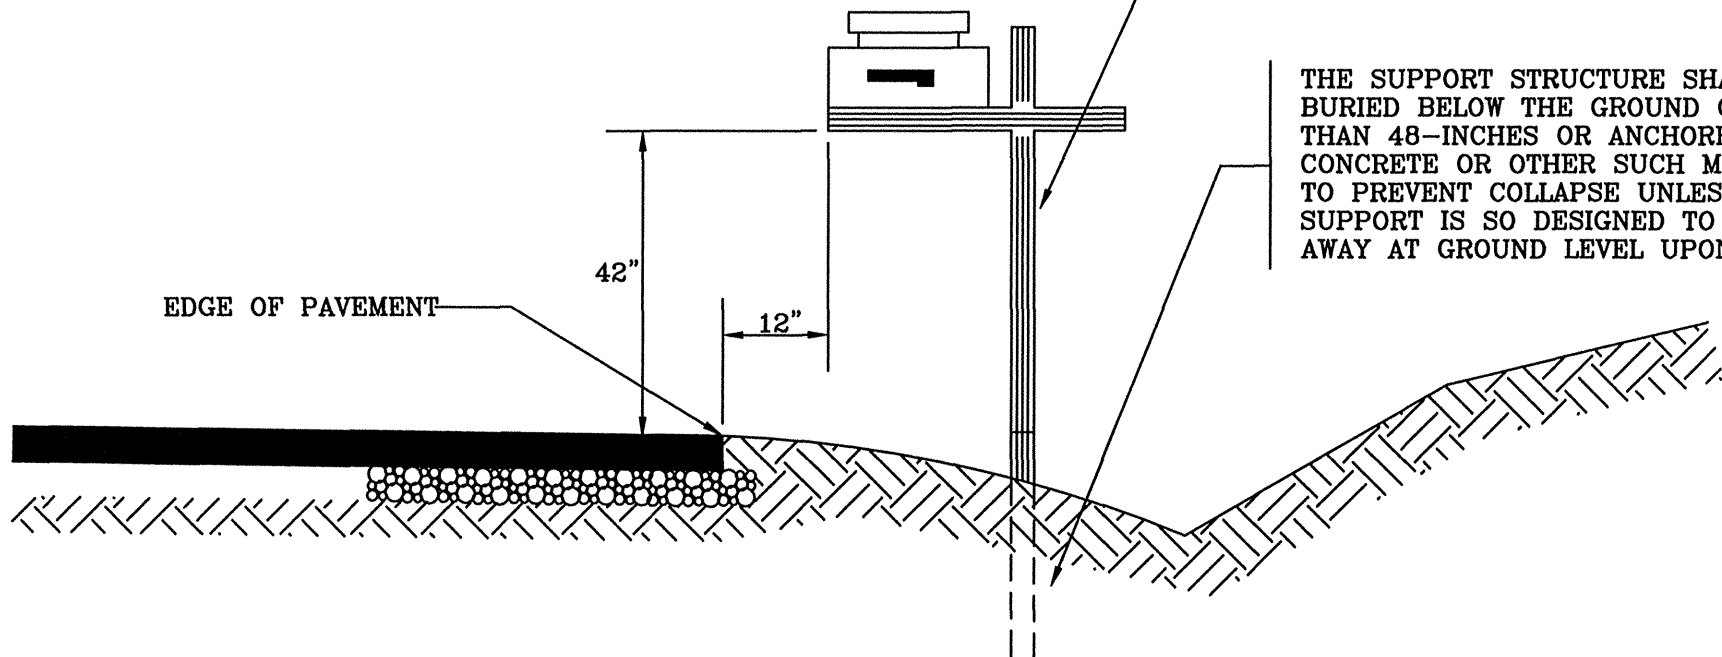

STANDARD MAIL BOX PLACEMENT FOR STRIP PAVED STREETS

REVISIONS			CITY OF ROCKY MOUNT DEPT. OF ENGINEERING	APPROVED -	STD. NO. 7.3
NO	DATE	DESCRIPTION		DATE 01-29-03	REVISION -