
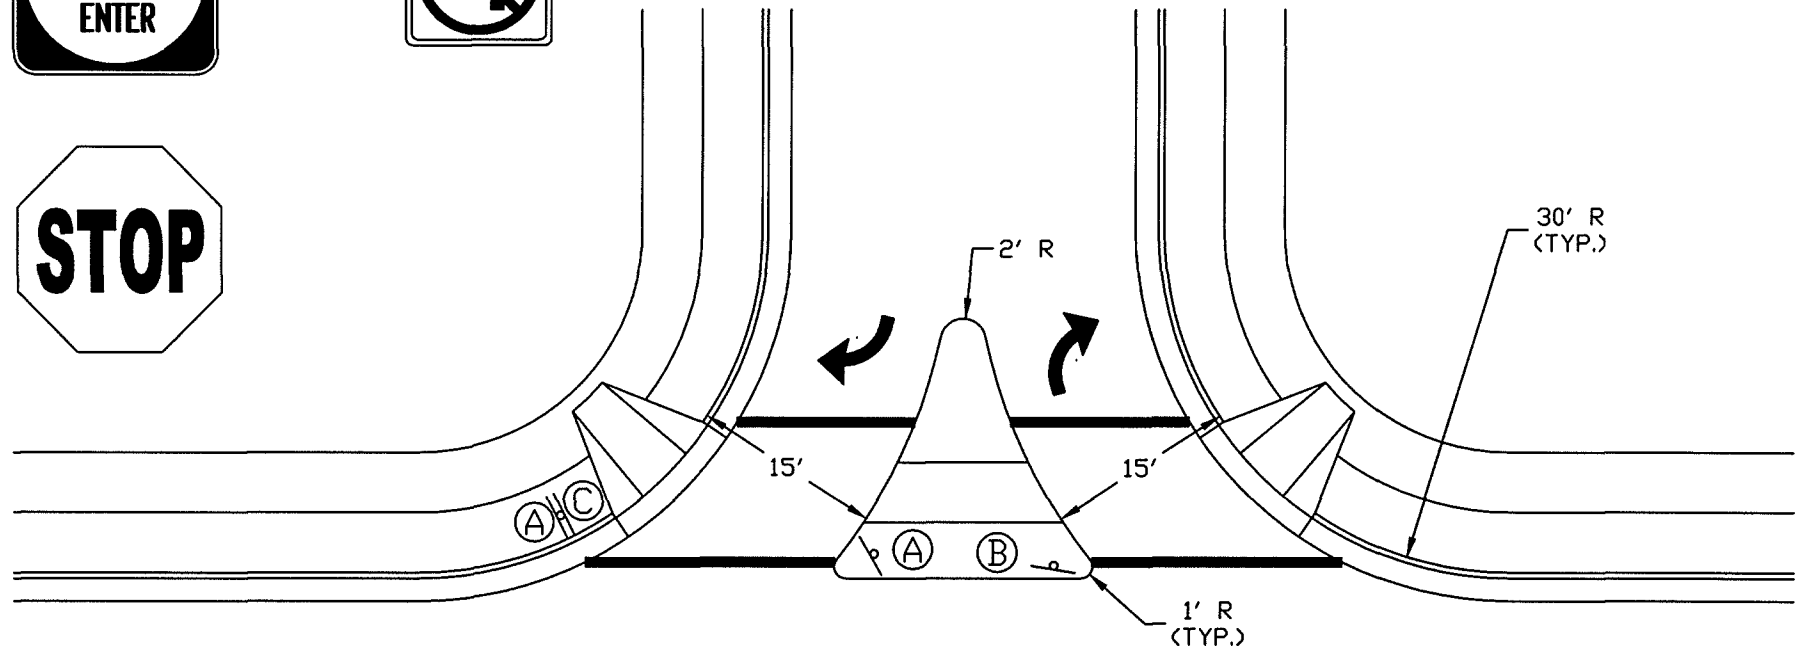


SIGN LEGEND

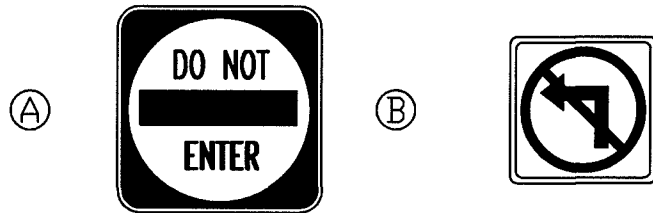

NOTE:
SEE DETAIL 2.21, 2.22, 2.23 FOR SPECIFICS ON
WHEELCHAIR RAMP AND CROSSING.

RIGHT IN / RIGHT OUT CHANNELIZATION (LIMITED FRONTAGE)

REVISIONS		
NO	DATE	DESCRIPTION

CITY OF ROCKY MOUNT
DEPT. OF ENGINEERING

APPROVED
DATE
05-26-03

STD. NO.
7.12
REVISION